


Street: Le Conte

OFFICIAL USE ONLY

X-Street: Sly Culdesac

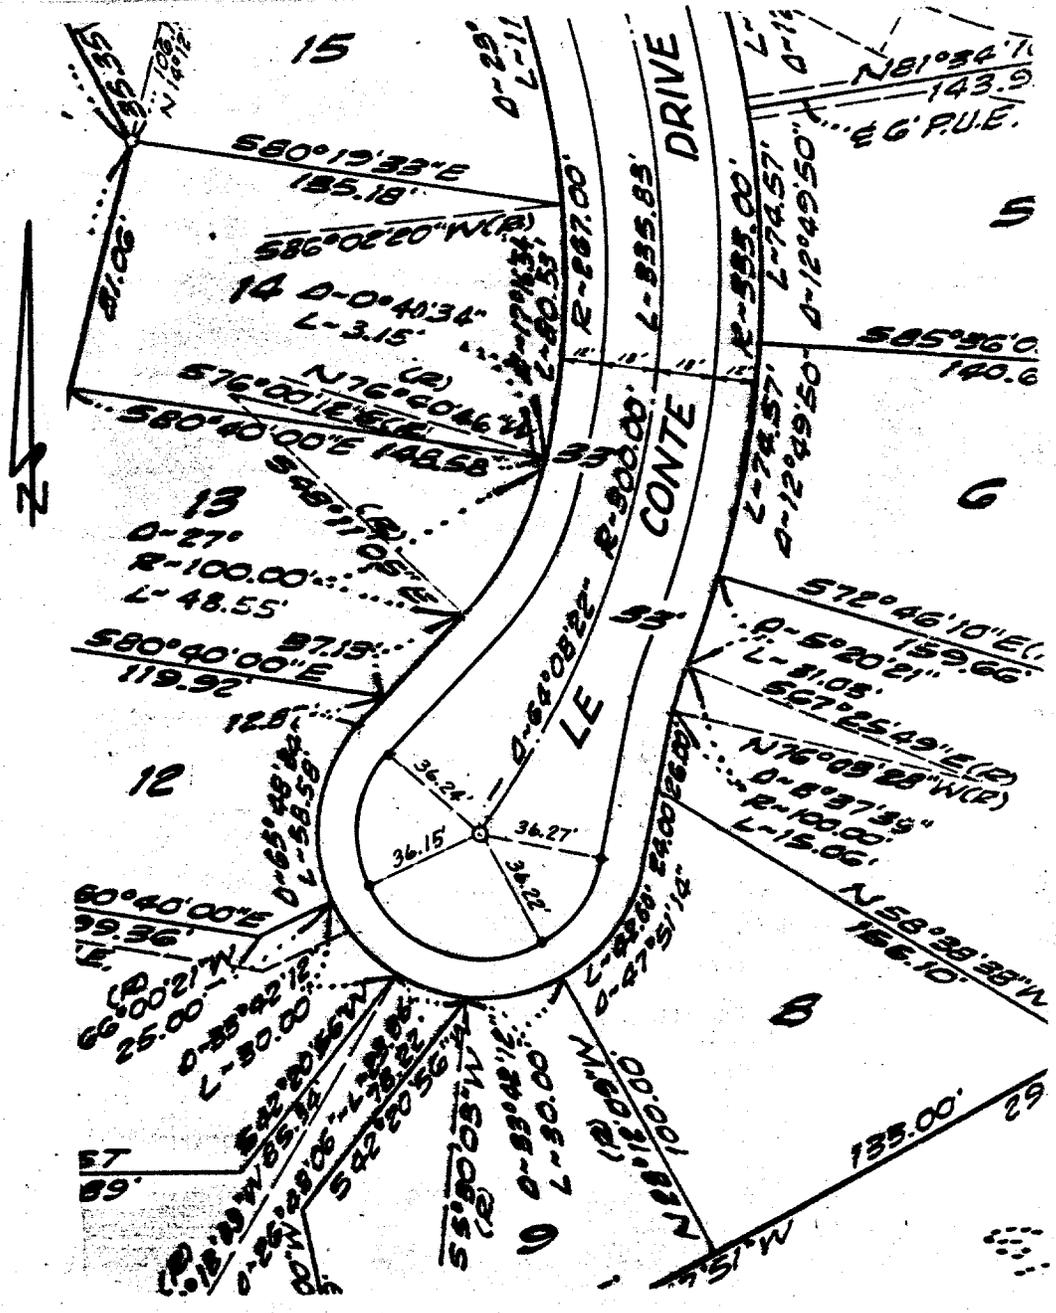

○ Indicates 3/4" Iron Pipe tagged R.C.E. 862.
 ● Indicates Set Nail in Curb.

Tr # 4231
 MB 69/87-88
 SEPT 29 1973
 1" = 60'

× FD. Ramset Nail on T/C
 ■ FD. "C" Nail on T/C

● FD. LD. & TK. on T/C
 ○ Set LD. & TK. on T/C

Scale:
 Date:
 Drawn by:
 W.O.:
 F.B.:

OFFICIAL TIE PLAT

CITY OF RIVERSIDE

These ties are for the purpose of perpetuating the found monumentation. No claim is made as to the relationship of the points or lines shown hereon to true boundary locations.

Sheet 1 of 1
 File No.: